


GALLERY PLAN

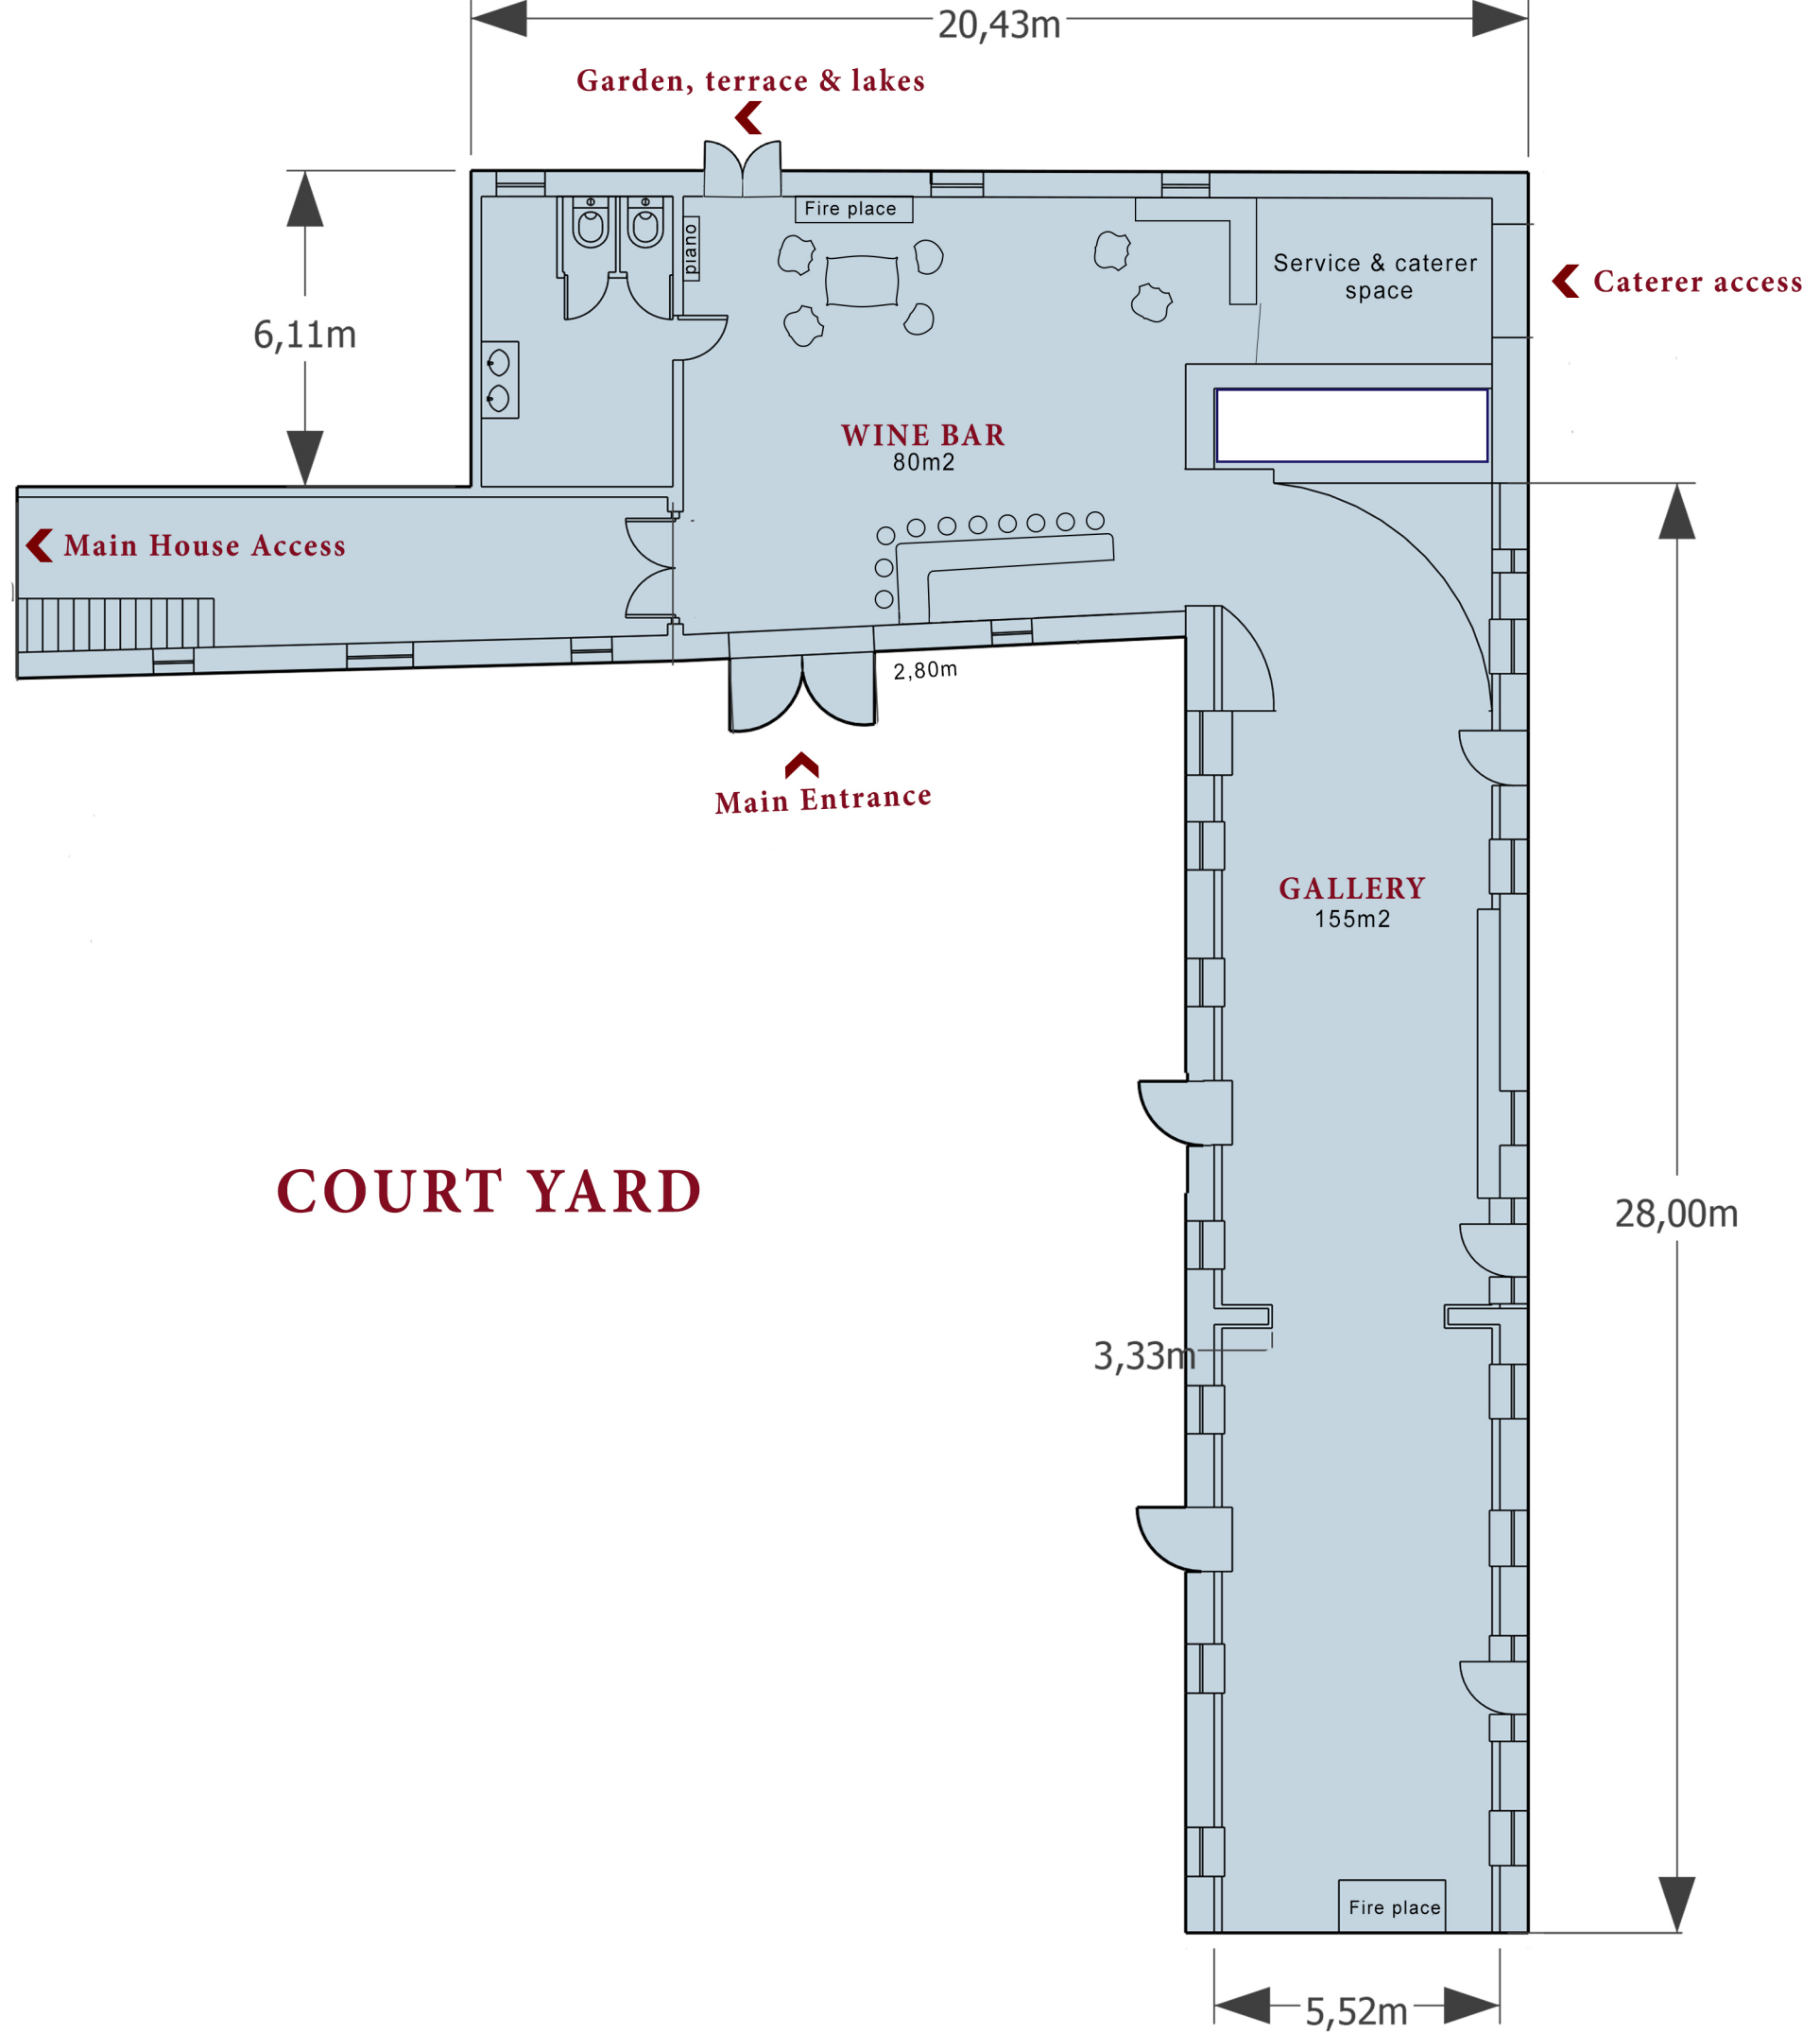

COURT YARD

BARN PLAN

Barn Dimensions
+-14 m x 11m

Beam Height
+-4m10

